


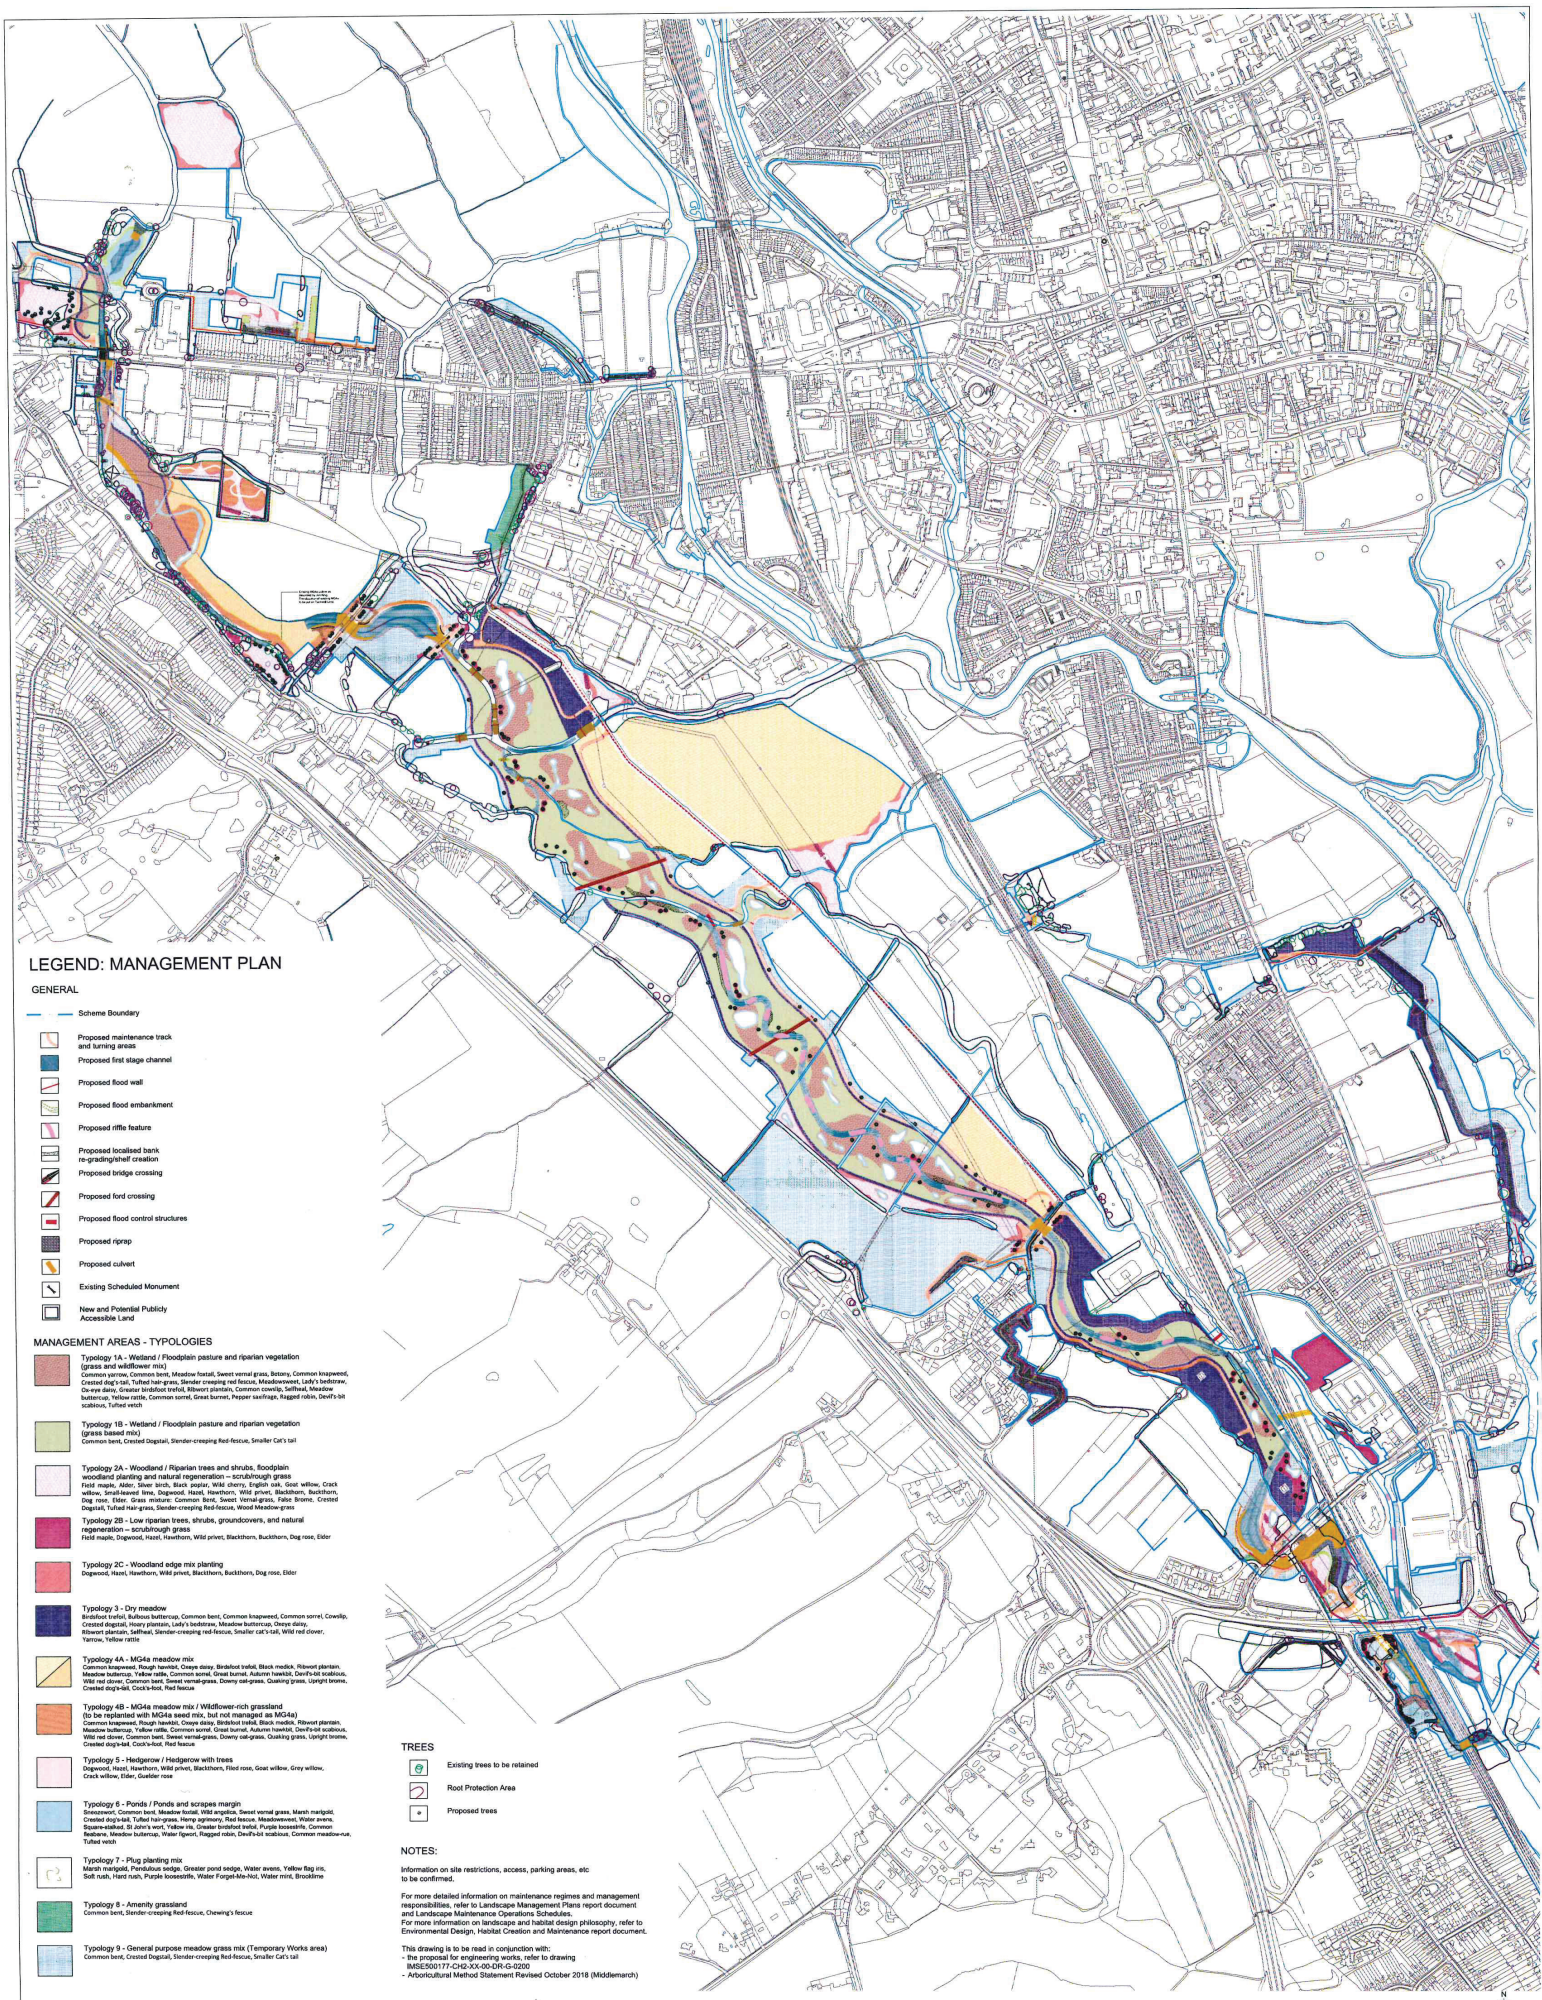

LEGEND: MANAGEMENT PLAN

GENERAL

- Scheme Boundary
- Proposed first stage channel
- Proposed flood wall
- Proposed flood embankment
- Proposed riffle feature
- Proposed localised bank re-grading/shelf creation
- Proposed bridge crossing
- Proposed ford crossing
- Proposed flood control structures
- Proposed riprap
- Proposed culvert
- Existing Scheduled Monument
- New and Potential Public Accessible Land

MANAGEMENT AREAS - TYPOLOGIES

- Typology 1A - Wetland / Floodplain pasture and riparian vegetation**
- Typology 1B - Wetland / Floodplain pasture and riparian vegetation**
(grass based mix)
Common bent, Crested dogtail, Slender creeping red fescue, Smaller cat's tail
- Typology 2A - Woodland / Riparian trees and shrubs, floodplain woodland planting and natural regeneration** - scrub/rough grass
Field maple, Alder, Silver birch, Black poplar, Wild cherry, English oak, Goat willow, Cock willow, Small-leaved lime, Dogwood, Hazel, Hawthorn, Wild privet, Blackthorn, Buckthorn, Dog rose, Elder, Grass mixture, Common bent, Sweet vernal grass, False brome, Crested dogtail, Tufted hair-grass, Slender creeping red fescue, Wood Meadow-grass
- Typology 2B - Low riparian trees, shrubs, groundcovers, and natural regeneration** - scrub/rough grass
Field maple, Dogwood, Hazel, Hawthorn, Wild privet, Blackthorn, Buckthorn, Dog rose, Elder
- Typology 2C - Woodland edge mix planting**
Dogwood, Hazel, Hawthorn, Wild privet, Blackthorn, Buckthorn, Dog rose, Elder
- Typology 3 - Dry meadow**
Birdfoot trefoil, Buff-top buttercup, Common bent, Common Inspired, Common sorrel, Cowslip, Crested dogtail, Pimpernel, Ribwort's plantain, Slender creeping red fescue, Smaller cat's tail, Wild red clover, Yarrow, Yellow vetch
- Typology 4A - MG4a meadow mix**
(to be replaced with MG4a seed mix, but not managed as MG4a)
- Typology 5 - Hedgerow / Hedge-row with trees**
Dogwood, Hazel, Hawthorn, Wild privet, Blackthorn, Field rose, Goat willow, Grey willow, Crack willow, Elder, Guelder rose
- Typology 6 - Ponds / Ponds and scrapes margin**
- Typology 7 - Plug planting mix**
- Typology 8 - Amenity grassland**
Common bent, Slender creeping red fescue, Chewink's fescue
- Typology 9 - General purpose meadow grass mix (Temporary Works area)**
Common bent, Crested dogtail, Slender creeping red fescue, Smaller cat's tail



NOTES

Information on site restrictions, access, parking areas, etc to be confirmed.

For more detailed information on maintenance regimes and management responsibilities, refer to Landscape Management Plans report document and Landscape Maintenance Operations Schedules.

For more information on landscape and habitat design philosophy, refer to Environmental Design, Habitat Creation and Maintenance report document.

This drawing is to be read in conjunction with:

- the proposal for engineering works, refer to drawing BMES00177-CHQ-XX-00-OR-G-0200
- Arboricultural Method Statement Revised October 2018 (Middlemarsh)



Project title: OXFORD FLOOD ALLEVIATION SCHEME

Client: Oxford City Council

Project location: Oxford, UK












































